

PROJECT NAME : ASSISI

PROJECT No. 12280

ASSEMBLY DRAWING No. 12280-01-03 TO 05

LOUVRE MODEL : VARSITY

DATE 29.11.12

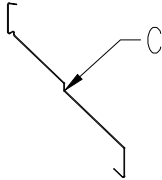
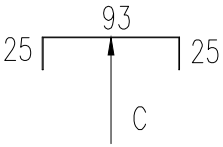
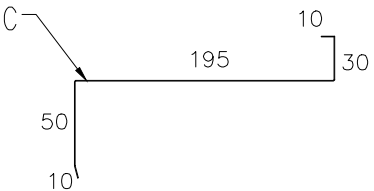
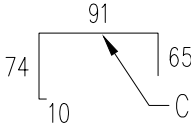
APPROVED

1/2



MATERIAL : 0.55 mm SHEET

FINISH : COLORBOND 'COTTAGE GREEN'

| DRAWING No. PROFILE , DESCRIPTION , ETC | LOUVRE No | LENGTH | QTY | LOUVRE No | LENGTH | QTY |
|--|-----------|--------|-----|-----------|--------|-----|
| BLADE 'Varsity' GIRTH 197 mm  | L01 | 1305 | 18 | | | |
| | L02 | 1333 | 54 | | | |
| | L03 | 1295 | 18 | | | |
| | | | | | | |
| | | | | | | |
| SIDE CHANNEL GIRTH 143 mm  | L01 | 1068 | 4 | | | |
| | L02 | 1068 | 12 | | | |
| | L03 | 1068 | 4 | | | |
| | | | | | | |
| | | | | | | |
| SILL FLASHING GIRTH 295 mm  | L01 | 2750 | 1 | | | |
| | L02 | 4100 | 2 | | | |
| | L03 | 2750 | 1 | | | |
| | | | | | | |
| | | | | | | |
| TOP CHANNEL GIRTH 240 mm  | L01 | 1305 | 2 | | | |
| | L02 | 1333 | 6 | | | |
| | L03 | 1295 | 2 | | | |
| | | | | | | |
| | | | | | | |

PROJECT NAME : ASSISI

PROJECT No. 12280

ASSEMBLY DRAWING No. 12280-01-03 TO 05

LOUVRE MODEL : VARSITY

DATE 29.11.12

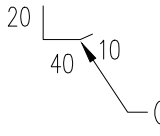
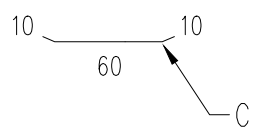
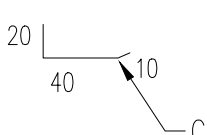
APPROVED

2/2



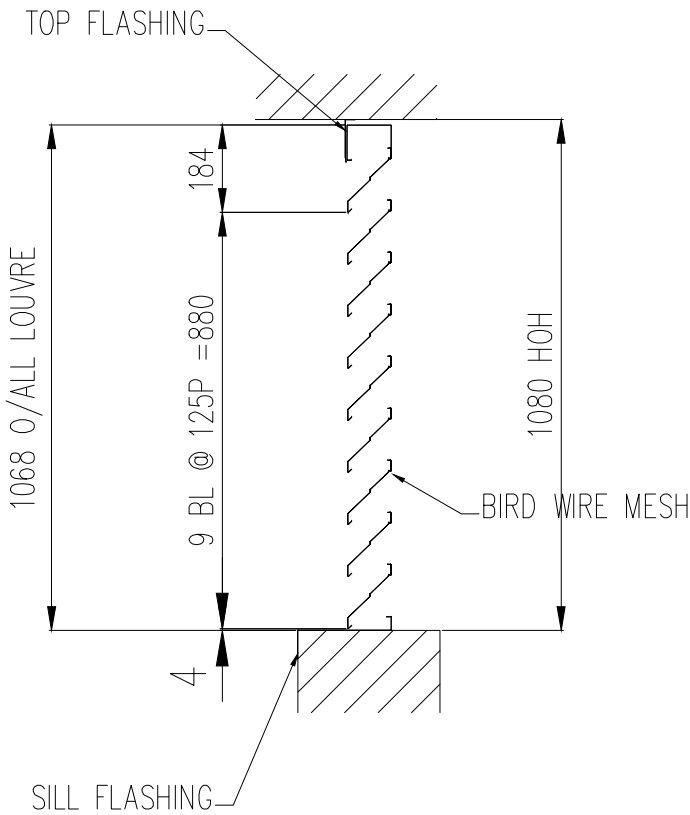
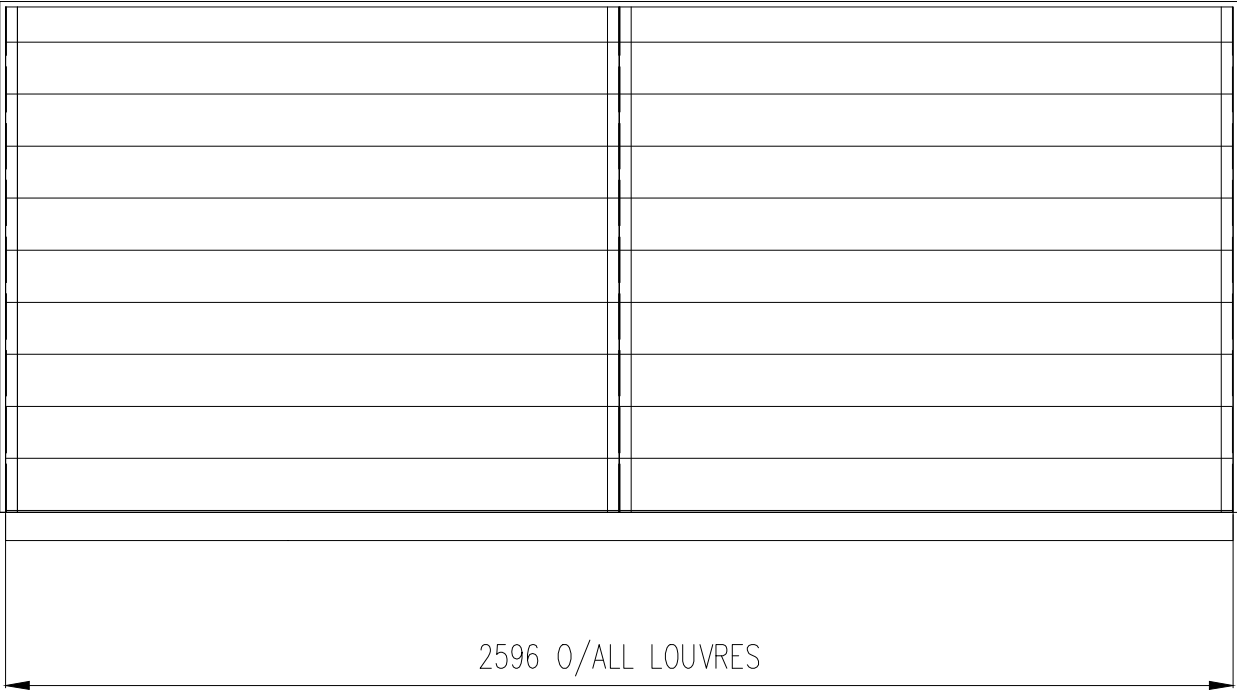
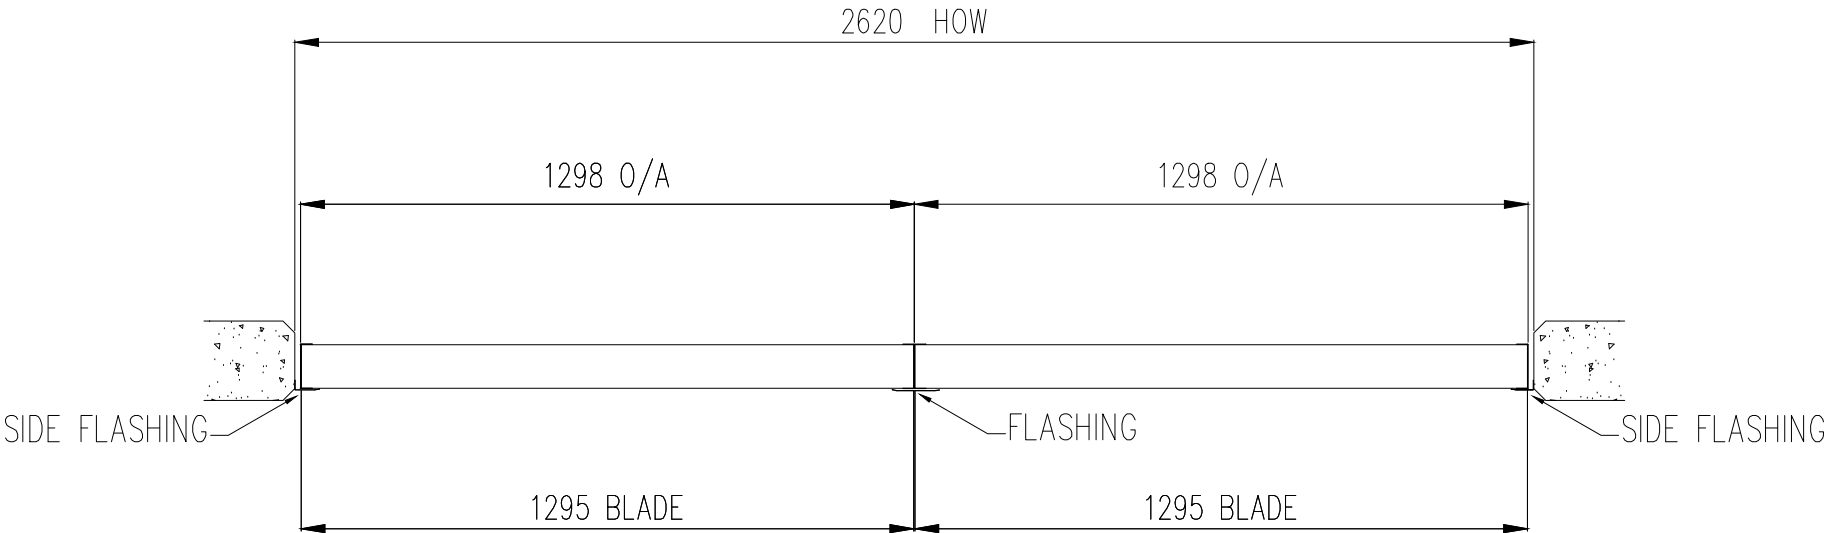
MATERIAL : 0.55 mm SHEET

FINISH : COLORBOND 'COTTAGE GREEN'

| DRAWING No. PROFILE , DESCRIPTION , ETC | LOUVRE No | LENGTH | QTY | LOUVRE No | LENGTH | QTY |
|---|-----------|--------|-----|-----------|--------|-----|
| SIDE FLASHING GIRTH 70 mm  | L01 | 1080 | 2 | | | |
| | L02 | 1080 | 2 | | | |
| | L03 | 1080 | 2 | | | |
| | | | | | | |
| | | | | | | |
| TOP FLASHING GIRTH 80 mm  | L01 | 1080 | 1 | | | |
| | L02 | 1080 | 5 | | | |
| | L03 | 1080 | 1 | | | |
| | | | | | | |
| | | | | | | |
| SIDE FLASHING GIRTH 70 mm  | L01 | 2750 | 1 | | | |
| | L02 | 4100 | 2 | | | |
| | L03 | 2750 | 1 | | | |
| | | | | | | |
| | | | | | | |
| | | | | | | |
| | | | | | | |
| | | | | | | |
| | | | | | | |
| | | | | | | |


NORTH ELEVATION

LOUVRE L01



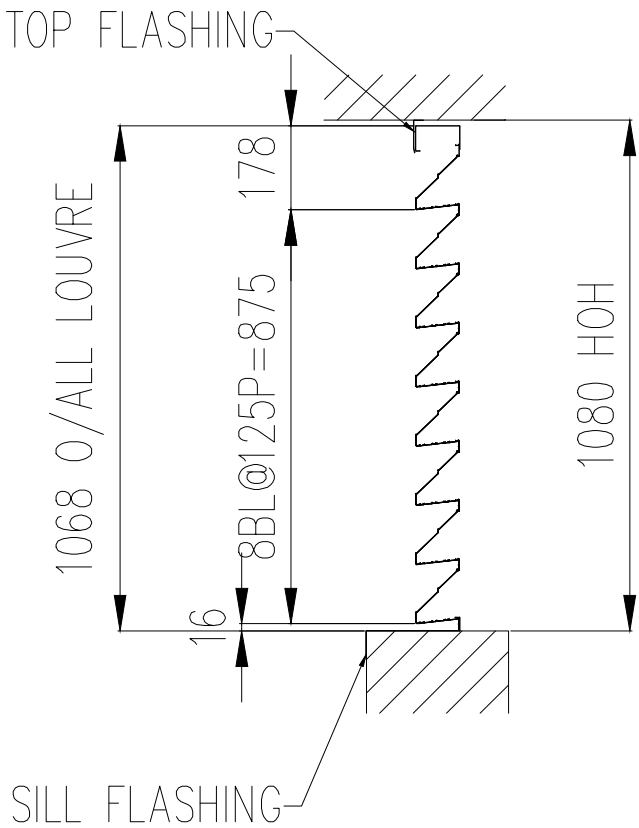
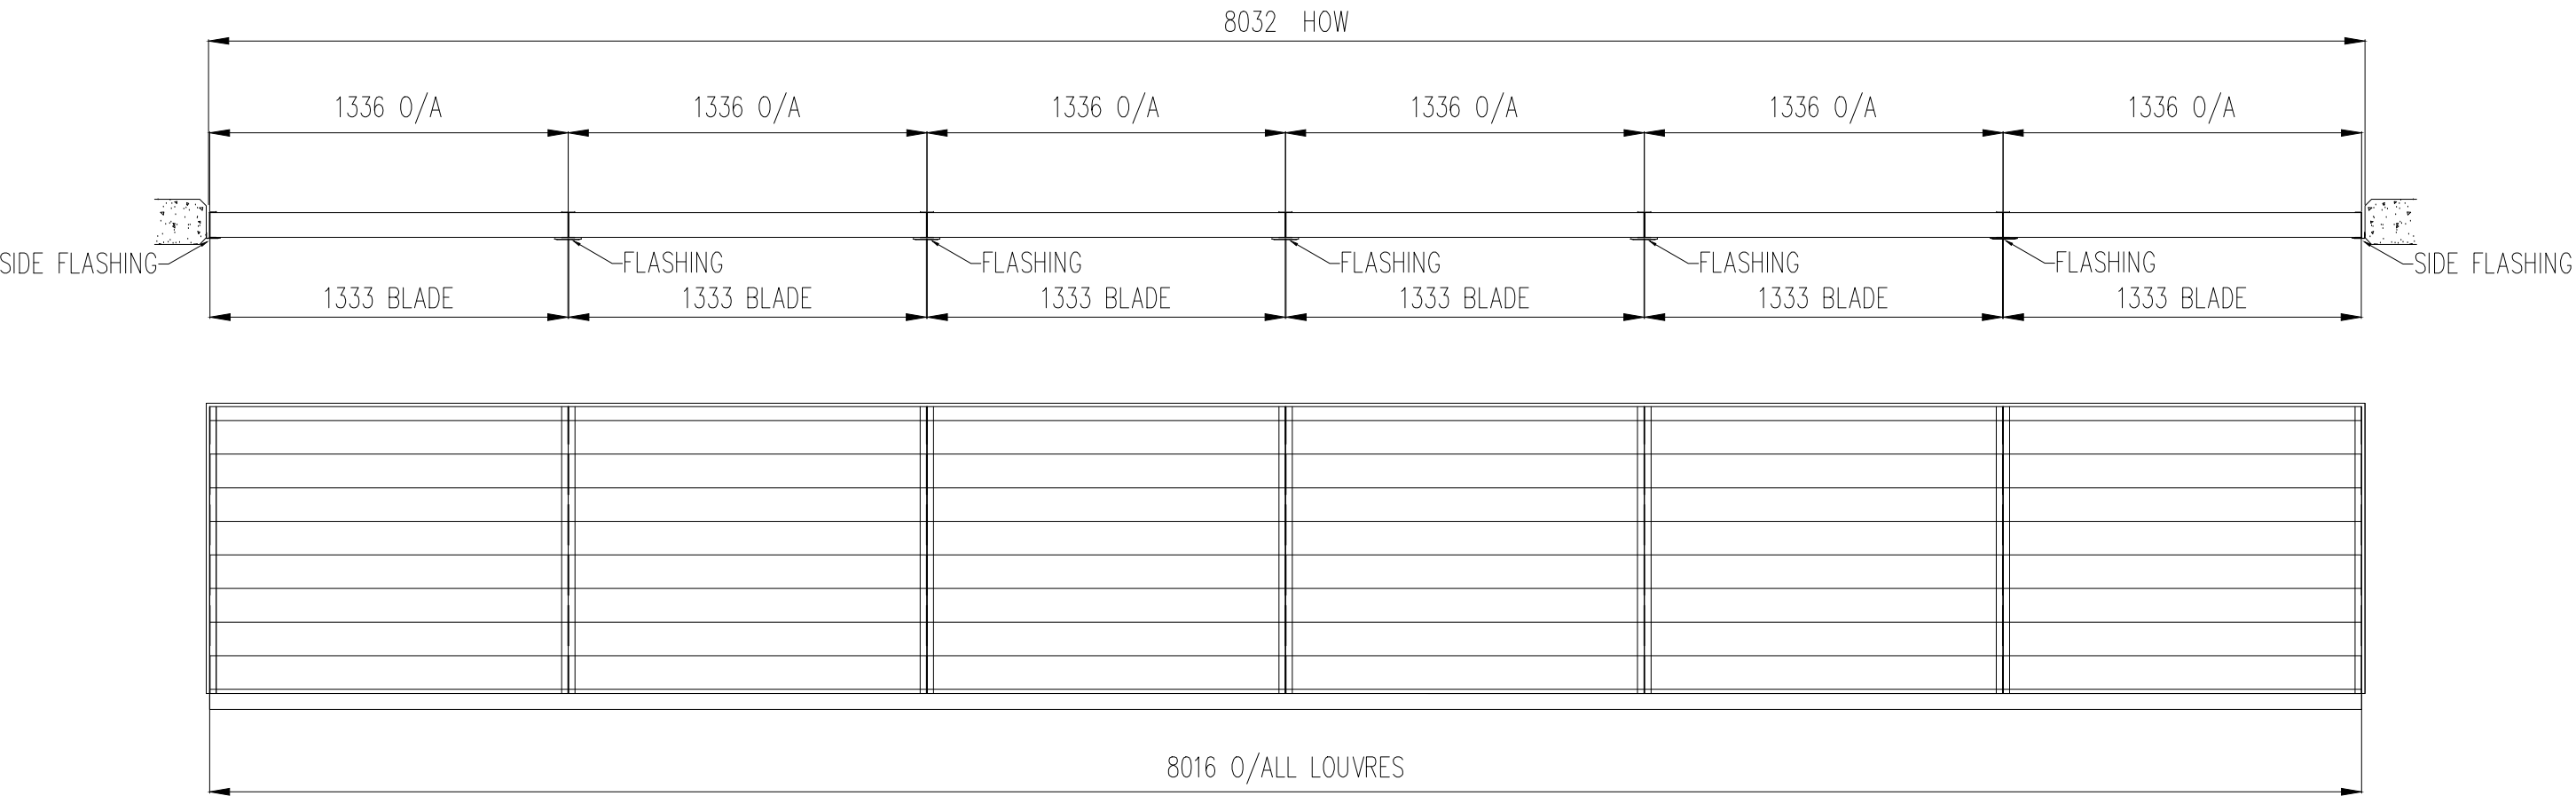
1 OFF

FINISH: COLORBOND 'COTTAGE GREEN'

| | | | | | | | | | | | | | | |
|---|---|----------|--|-------------|--|---------------------|--|--|--|--|--------------------------------|--|---------------|--|
|  | ALL DATA DISCLOSED HEREIN IS THE PROPERTY OF LOWLINE GROUP AND MAY NOT BE USED FOR MANUFACTURE, PROCUREMENT OR DISCLOSURE WITHOUT PERMISSION OF THE OWNERS. | | | SCALE : NTS | | JOB No 12280 | | ASSISI REDEVELOPMENT LOUVRES 'VARSITY SERIES' ASSEMBLY AND DETAILS | | | DRG. No. 12280-01-03 | | | |
| | | | | | | NAME | | | | | | | DATE | |
| | | | | | | CHECKED | | | | | | | | |
| | | | | | | DESIGNED | | | | | | | ZBIG 29 11 12 | |
| | | | | A | | ISSUED FOR APPROVAL | | | | | | | 29/11/12 | |
| ISSUE No: | | REVISION | | DATE | | APPROVED | | | | | | | | |
| | | | | | | | | | | | | | | |
| | | | | | | | | | | | | | | |
NORTH ELEVATION

LOUVRE L02

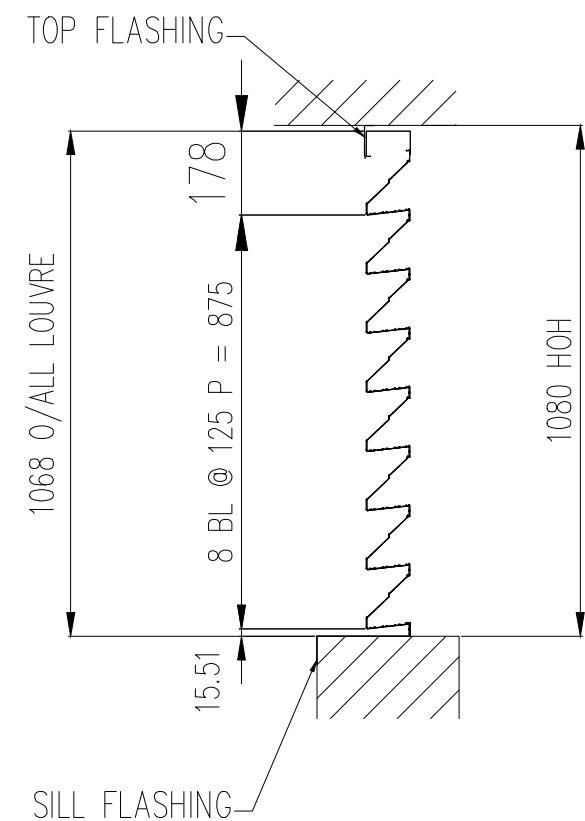
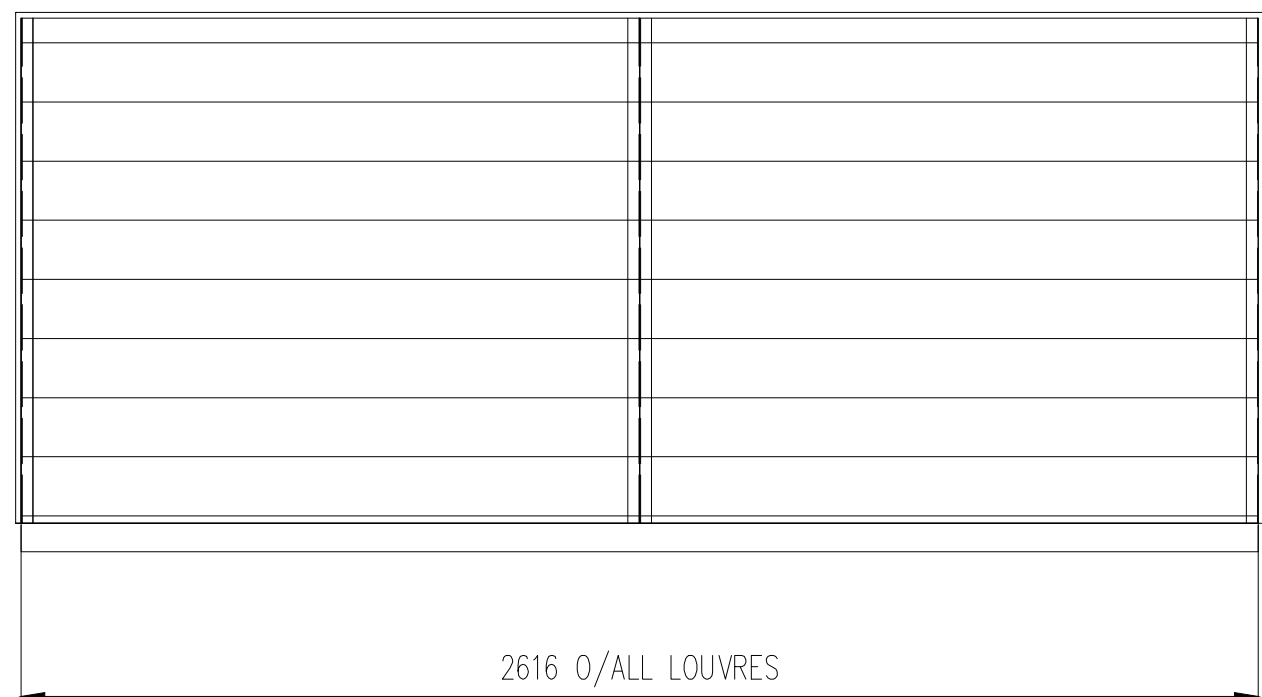
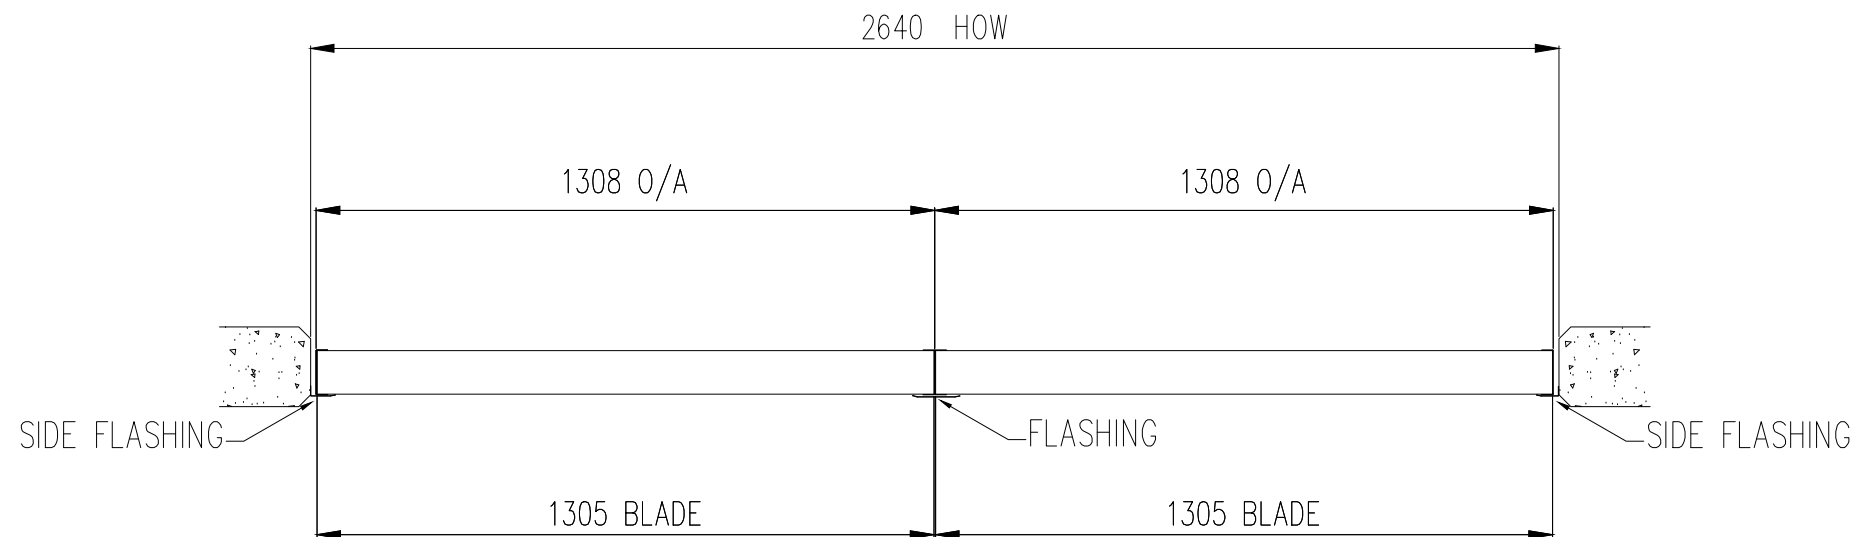


FINISH: COLORBOND 'COTTAGE GREEN'



1 OFF

| | | | | | | | | | | | | | |
|---|---|--|--|-------------|---------------------|--------------|----------|--|----------|-----|-------------|-----------------------------|--|
|  | ALL DATA DISCLOSED HEREIN IS THE PROPERTY OF LOWLINE GROUP AND MAY NOT BE USED FOR MANUFACTURE, PROCUREMENT OR DISCLOSURE WITHOUT PERMISSION OF THE OWNERS. | | | SCALE : NTS | | JOB No 12280 | | ASSISI REDEVELOPMENT LOUVRES 'VARSITY SERIES' ASSEMBLY AND DETAILS | | | DRG. No. | | |
| | | | | | | NAME | DATE | | | | 12280-01-04 | | |
| | | | | | | CHECKED | | | | | Φ | A3 | |
| | | | | A | ISSUED FOR APPROVAL | 29/11/12 | DESIGNED | ZBIG | 29 11 12 | REV | A | NO MANUAL REVISIONS ALLOWED | |
| | | | | ISSUE No: | REVISION | DATE | APPROVED | | | | | | |

LOUVRE (L03)



FINISH: COLORBOND 'COTTAGE GREEN'

| | | | | | | | | | |
|---|---|-----------|---------------------|----------|---|--------------|-----------------------------|--|--------------------------------|
|  | ALL DATA DISCLOSED HEREIN IS THE PROPERTY OF LOWLINE GROUP AND MAY NOT BE USED FOR MANUFACTURE, PROCUREMENT OR DISCLOSURE WITHOUT PERMISSION OF THE OWNERS. | | | | SCALE : NTS | JOB No 12280 | | ASSISI REDEVELOPMENT LOUVRES 'VARSITY SERIES' ASSEMBLY AND DETAILS | DRG. No. 12280-01-05 |
| | | | | | | NAME | DATE | | |
| | | | | | CHECKED | | | | |
| | | A | ISSUED FOR APPROVAL | 29/11/12 | DESIGNED | ZBIG | 29 11 12 | | |
| | | ISSUE No: | REVISION | DATE | APPROVED | | | | |
| | | | | |  | | | A3 | |
| | | | | | REV | A | NO MANUAL REVISIONS ALLOWED | | |