




Communications Room CR3

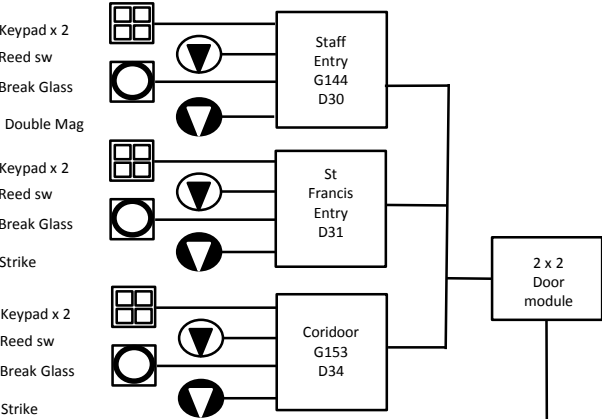

Communications Room CR5

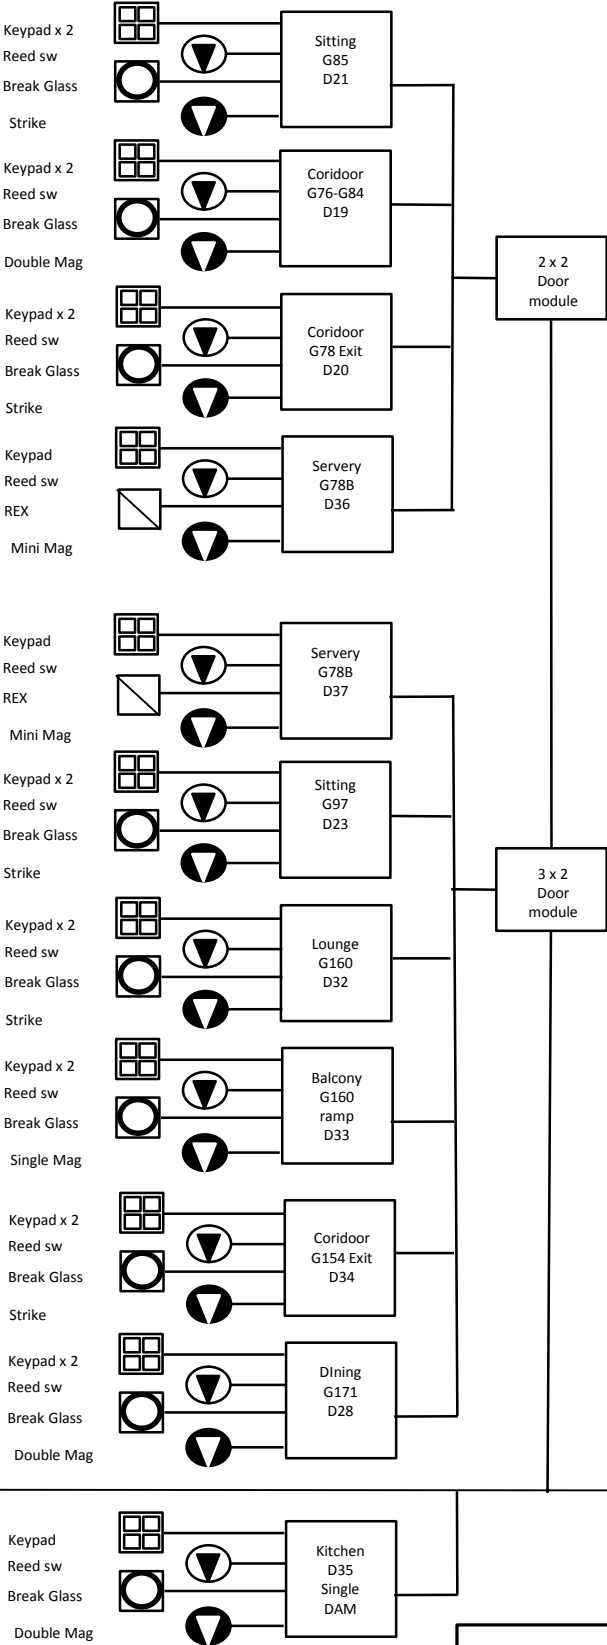

Communications Room CR4

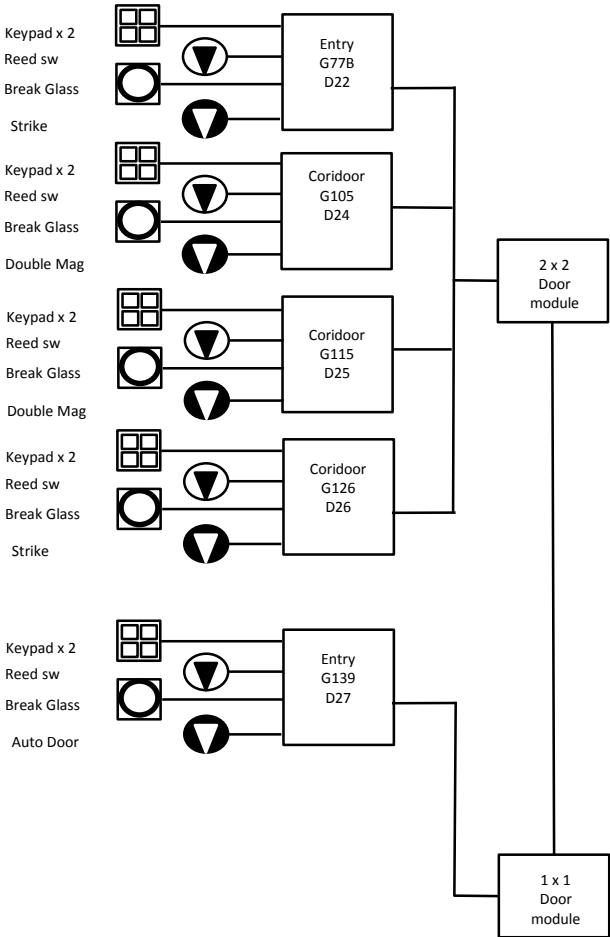

C  
4  
0  
0  
0  
M  
A  
I  
N  
C  
O  
N  
T  
R  
O  
L  
P  
A  
N  
E  
L

NOTES:

- REX Button
- EMERGENCY BREAK GLASS
- REED SITCH
- ELECTRIC LOCK
- KEYPADS



Project:  
Assisi centre

Security Schematic CR3, CR4 & CR5

Drawing : CT – PACSS-1

Date : 12/6/14	Approved :	Issue : 1
Drawn :DS	Scale : NTS	