

PROJECT NAME : ASSISI

PROJECT No. 12280

ASSEMBLY DRAWING No. 12280-02-01

PAGE 1/2

LOUVRE MODEL : VARSITY

DATE 19.08.13

APPROVED

CKD







**LOWLINE**  
GROUP

11 WILLIAM STREET. BLACKSTONE. QUEENSLAND.  
PO Box 486 BOOVAL. 4304. Ph. 07 3816 5600.

MATERIAL : 0.55 mm SHEET

FINISH : COLORBOND 'COTTAGE GREEN'

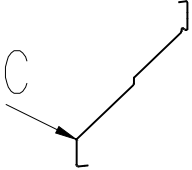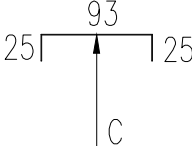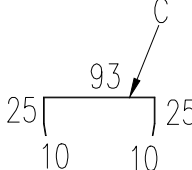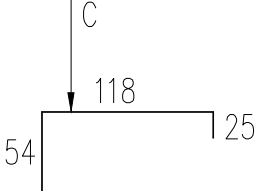DRAWING No. PROFILE , DESCRIPTION , ETC	LOUVRE No	LENGTH	QTY	LOUVRE No	LENGTH	QTY
BLADE GIRTH 197 mm 	L01	3759	16	L07	3339	6
	L02	3814	16	L08	3374	6
	L03	3358	16	LD1	1117	16
	L04	3460	16			
	L05	2553	16			
	L06	3659	16			
SIDE CHANNEL GIRTH 143 mm 	L01-8	1793	8			
SIDE CHANNEL FLASHING GIRTH 163 mm 	LD1	1793	2			
SIDE CHANNEL FLASHING GIRTH 197 mm 	LD1	1793	1			

PROJECT NAME : ASSISI

PROJECT No. 12280

CKD

**LOWLINE**  
GROUP11 WILLIAM STREET. BLACKSTONE. QUEENSLAND.  
PO Box 486 BOOVAL. 4304. Ph. 07 3816 5600.

ASSEMBLY DRAWING No. 12280-02-01

PAGE 2/2





LOUVRE MODEL : VARSITY


DATE 19.08.13


APPROVED





MATERIAL : 0.55 mm SHEET

FINISH : COLORBOND 'COTTAGE GREEN'

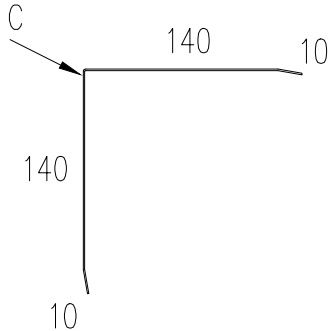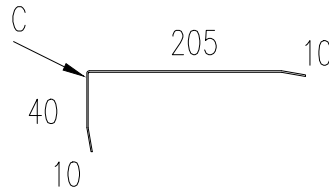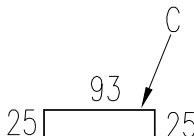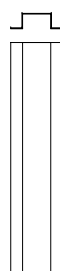
DRAWING No. PROFILE , DESCRIPTION , ETC	LOUVRE No	LENGTH	QTY	LOUVRE No	LENGTH	QTY
CORNER FLASHING      GIRTH 300 mm 	L04-5	1793	3			
CORNER FLASHING      GIRTH 255 mm 	L04	1793	1			
SIDE CHANNEL      GIRTH 143 mm 	L07	3346	1			
	L08	3377	1			
TOP HAT      25 mm 	L01-08	1793	27			

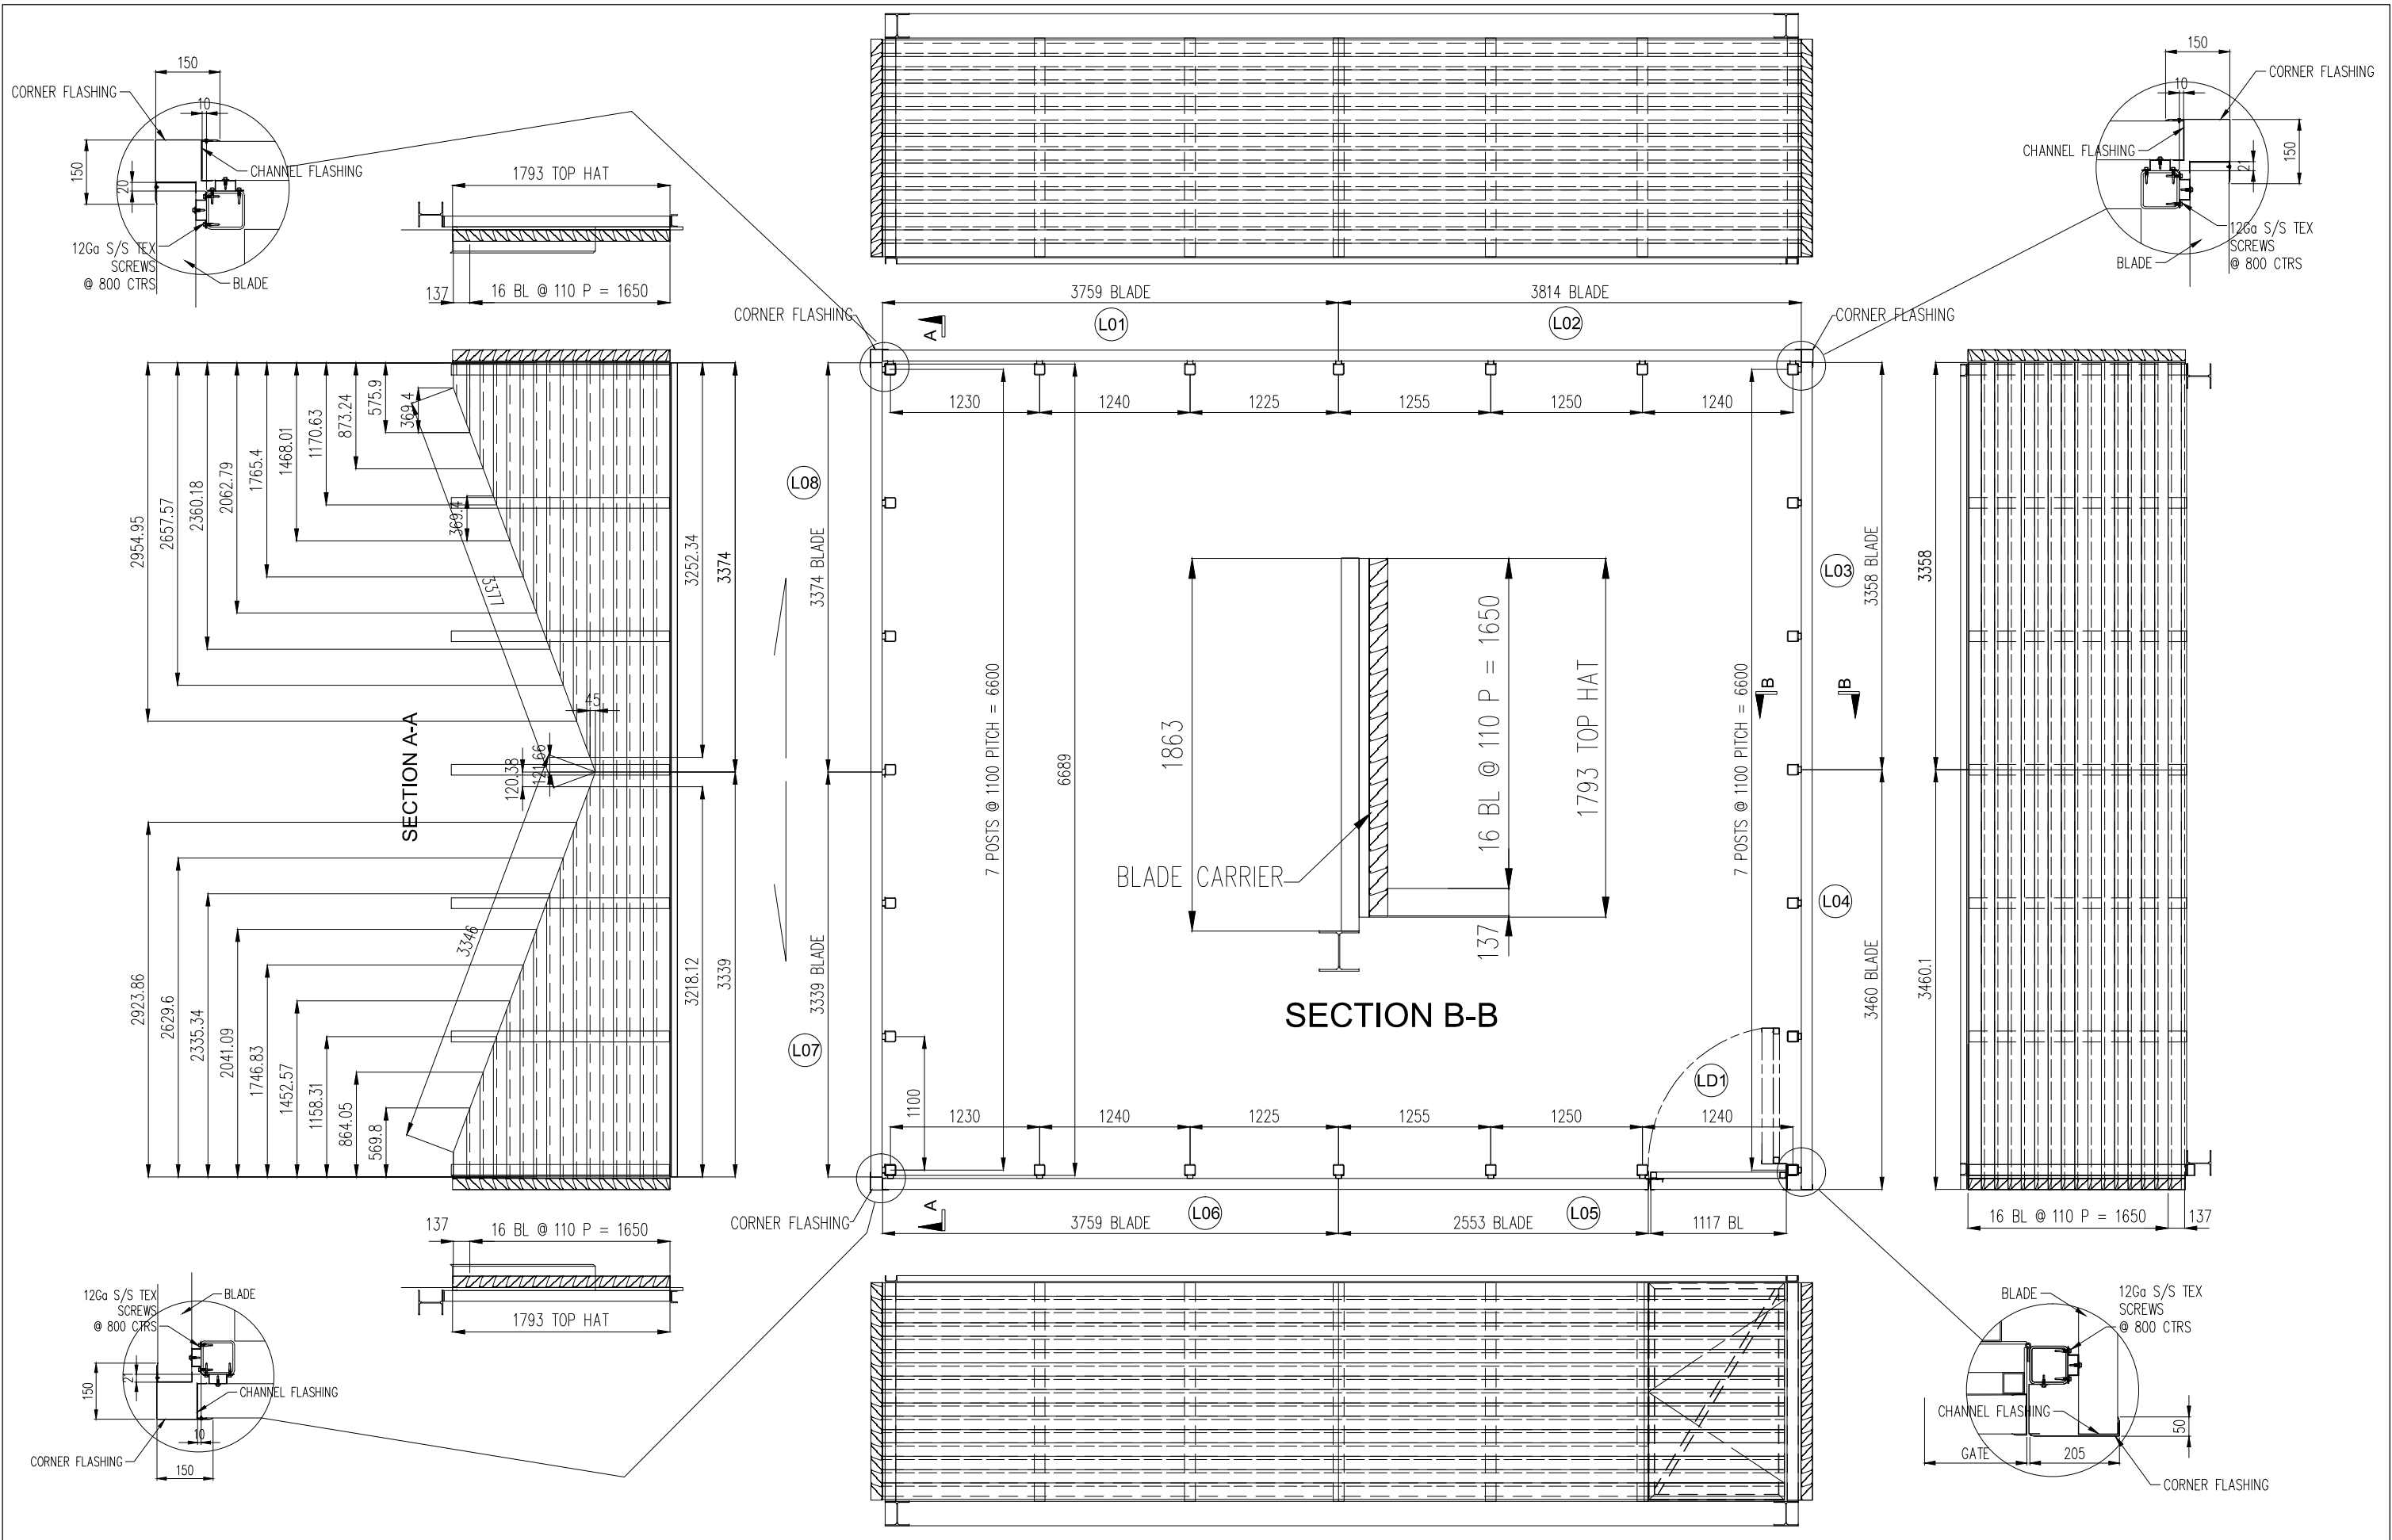


<div></div> <div>11 WILLIAM STREET. BLACKSTONE. QUEENSLAND. PO Box 486 BOOVAL. 4304. Ph. 07 3816 5600.</div>	ALL DATA DISCLOSED HEREIN IS THE PROPERTY OF LOWLINE GROUP AND MAY NOT BE USED FOR MANUFACTURE, PROCUREMENT OR DISCLOSURE WITHOUT PERMISSION OF THE OWNERS.					SCALE : NTS		JOB No 12280		ASSISI LOUVRE 'VARSITY SERIES' ASSEMBLY AND DETAILS			DRG. No. 12280-02-01					
																NAME		DATE
				B		ISSUED FOR APPROVAL		19/08/13					CHECKED					
				A		ISSUED FOR APPROVAL		05/07/13					DESIGNED		ZBIG		05 07 13	
				ISSUE No:		REVISION		DATE					APPROVED					

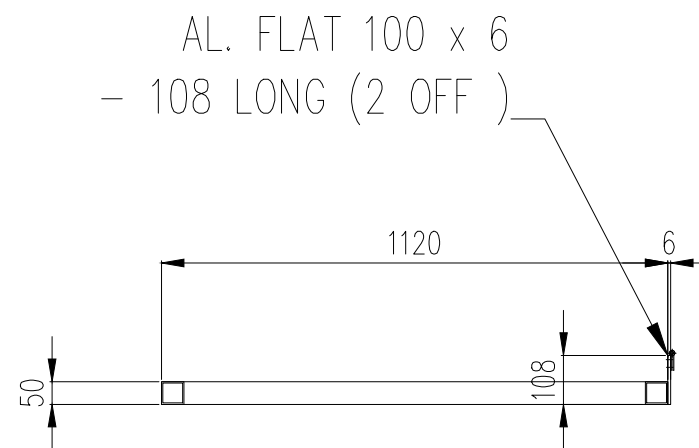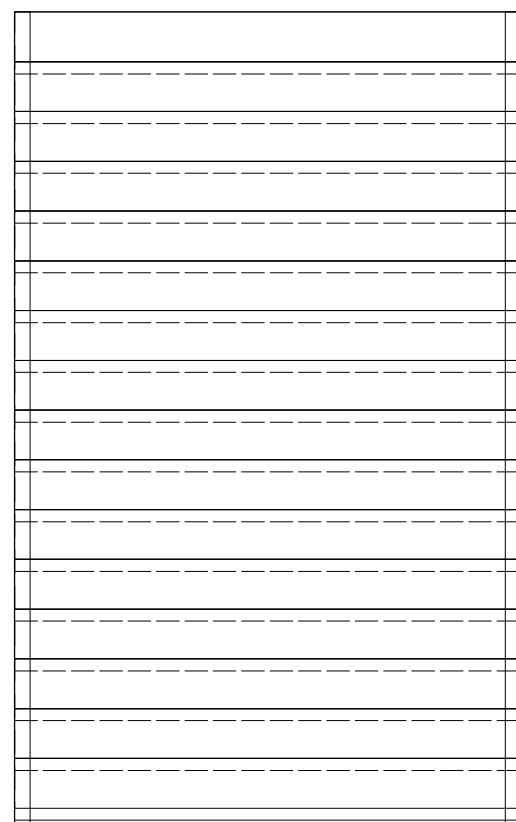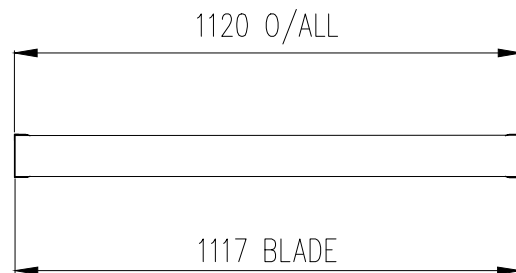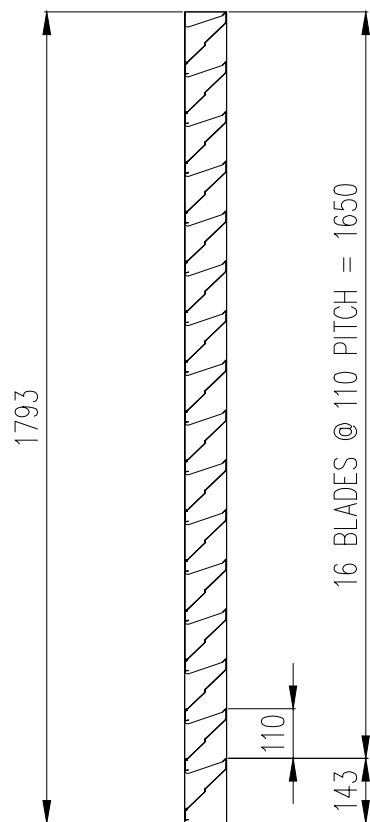

AL. SHS 50 x 3

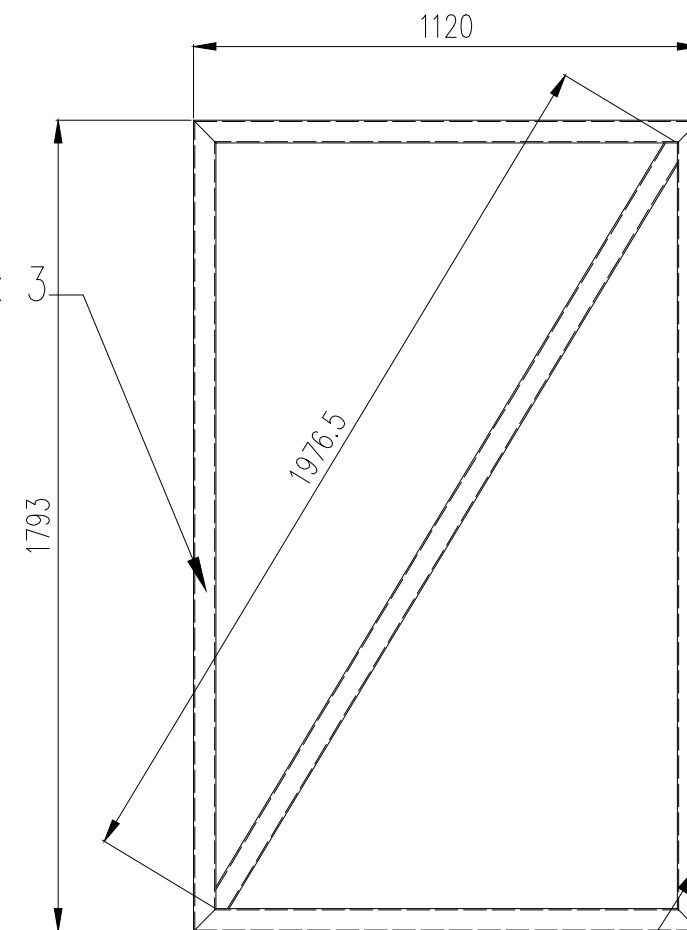

S/S BUTT HINGE 100mm  
(2 OFF)

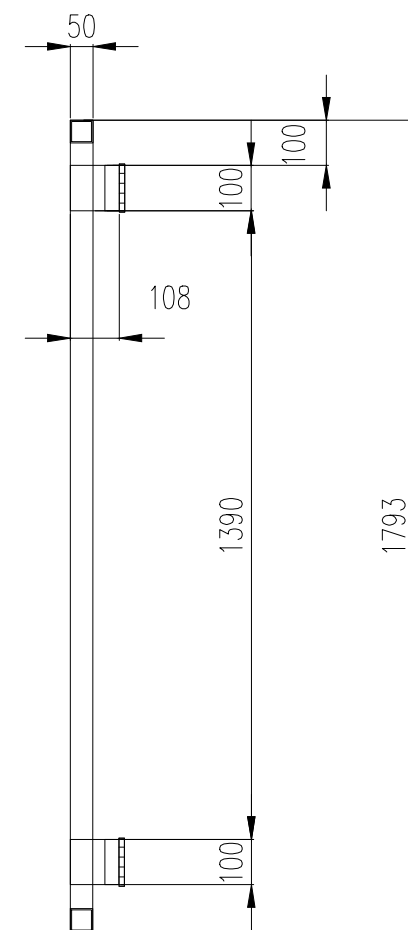

1 OFF



**LOWLINE**  
GROUP


11 WILLIAM STREET, BLACKSTONE, QUEENSLAND,  
PO Box 486 BOOVAL, 4304, Ph. 07 3816 5600.

ALL DATA DISCLOSED HEREIN  
IS THE PROPERTY OF LOWLINE  
GROUP AND MAY NOT BE USED  
FOR MANUFACTURE, PROCUREMENT  
OR DISCLOSURE WITHOUT  
PERMISSION OF THE OWNERS.


			SCALE : NTS	JOB No 12280
			NAME	DATE
B	ISSUED FOR APPROVAL	19/08/13	CHECKED	
A	ISSUED FOR APPROVAL	05/07/13	DESIGNED	ZBIG 05 07 13
ISSUE No:	REVISION	DATE	APPROVED	

**ASSISI**  
**LOUVRE 'VARSITY SERIES'**  
**ASSEMBLY AND DETAILS**

DRG. No.	12280-02-02
REV	B
NO MANUAL REVISIONS ALLOWED	

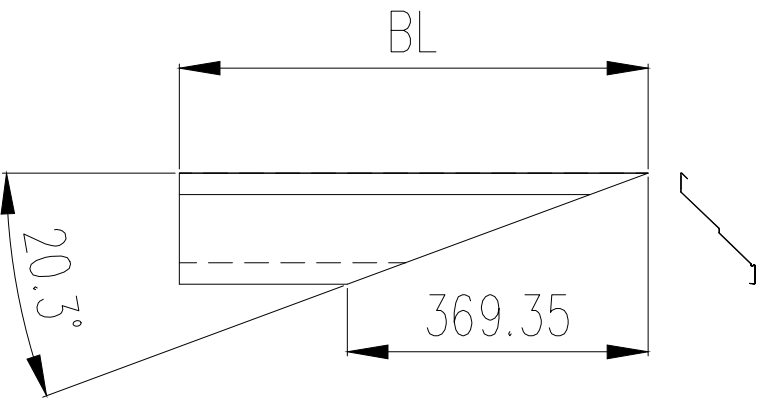

LHS BLADES		
BL. No.	BL	OTY
L01	575.9	1
L02	873.24	1
L03	1170.63	1
L04	1468.01	1
L05	1765.4	1
L06	2062.79	1
L07	2360.18	1
L08	2657.57	1
L09	2954.95	1
L10	3252.34	1

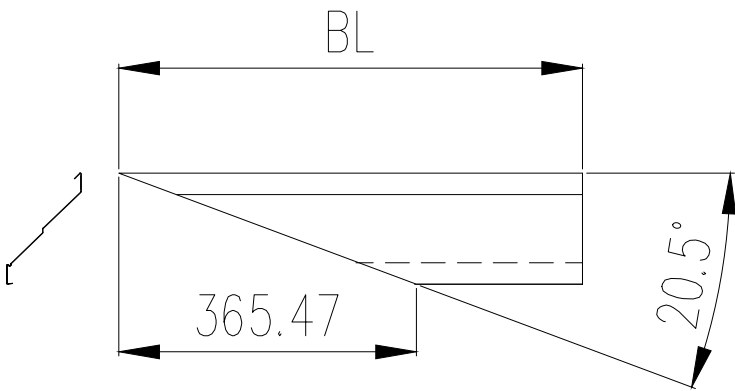

RHS BLADES		
BL. No.	BL	OTY
R01	569.8	1
R02	864.05	1
R03	1158.31	1
R04	1452.57	1
R05	1746.83	1
R06	2041.09	1
R07	2335.34	1
R08	2629.6	1
R09	2923.86	1
R10	3218.12	1

FINISH: COLORBOND