

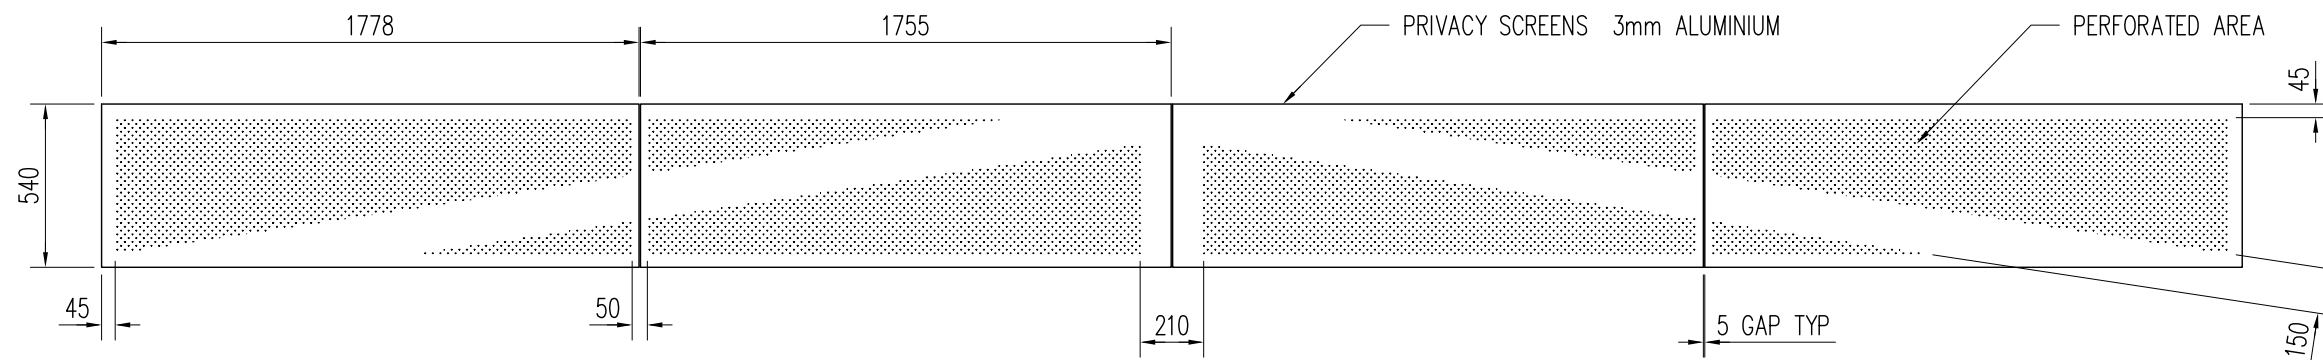


SCREEN ASSEMBLY
SCALE 1:25

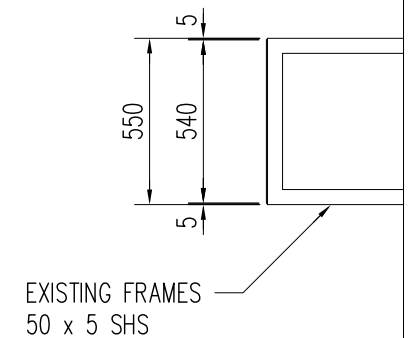

PERFORATION ORIENTATION
SCALE 1:25

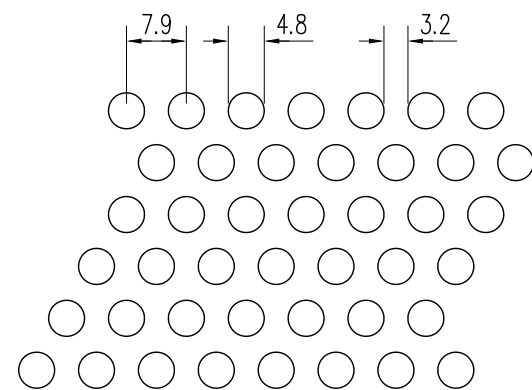

PERFORATION PATTERN
LOCKER R04833 4.76mm-33%

FINISH TO BE POWDERCOATED

ALL DATA DISCLOSED HERIN IS THE PROPERTY OF LOWLINE Pty AND MAY NOT BE USED FOR MANUFACTURE, PROCUREMENT OR DISCLOSURE WITHOUT THE PERMISSION OF THE OWNERS.

				<div><p>11 WILLIAM STREET. BLACKSTONE. QUEENSLAND. PO Box 486 BOOVAL. 4304. Ph. 07 3816 5600.</p></div>	SCALE 1:25 PROJECT – 14511			ASSISI REDEVELOPMENT POLARIS SCREENS GENERAL ASSEMBLY	DRAWING No. A3								
					DRAWN	R.BRITTON	11–09–13		F420–001								
					CHECKED	–	–										
					DESIGNED	–	–										
					APPROVED												
No.	REVISION			DRAWN	DATE		ProCAD AUSTRALIA					ISSUE					