


230 Rosanna Road, Rosanna

(As built drawing, not designed by Melbourne Satellites)

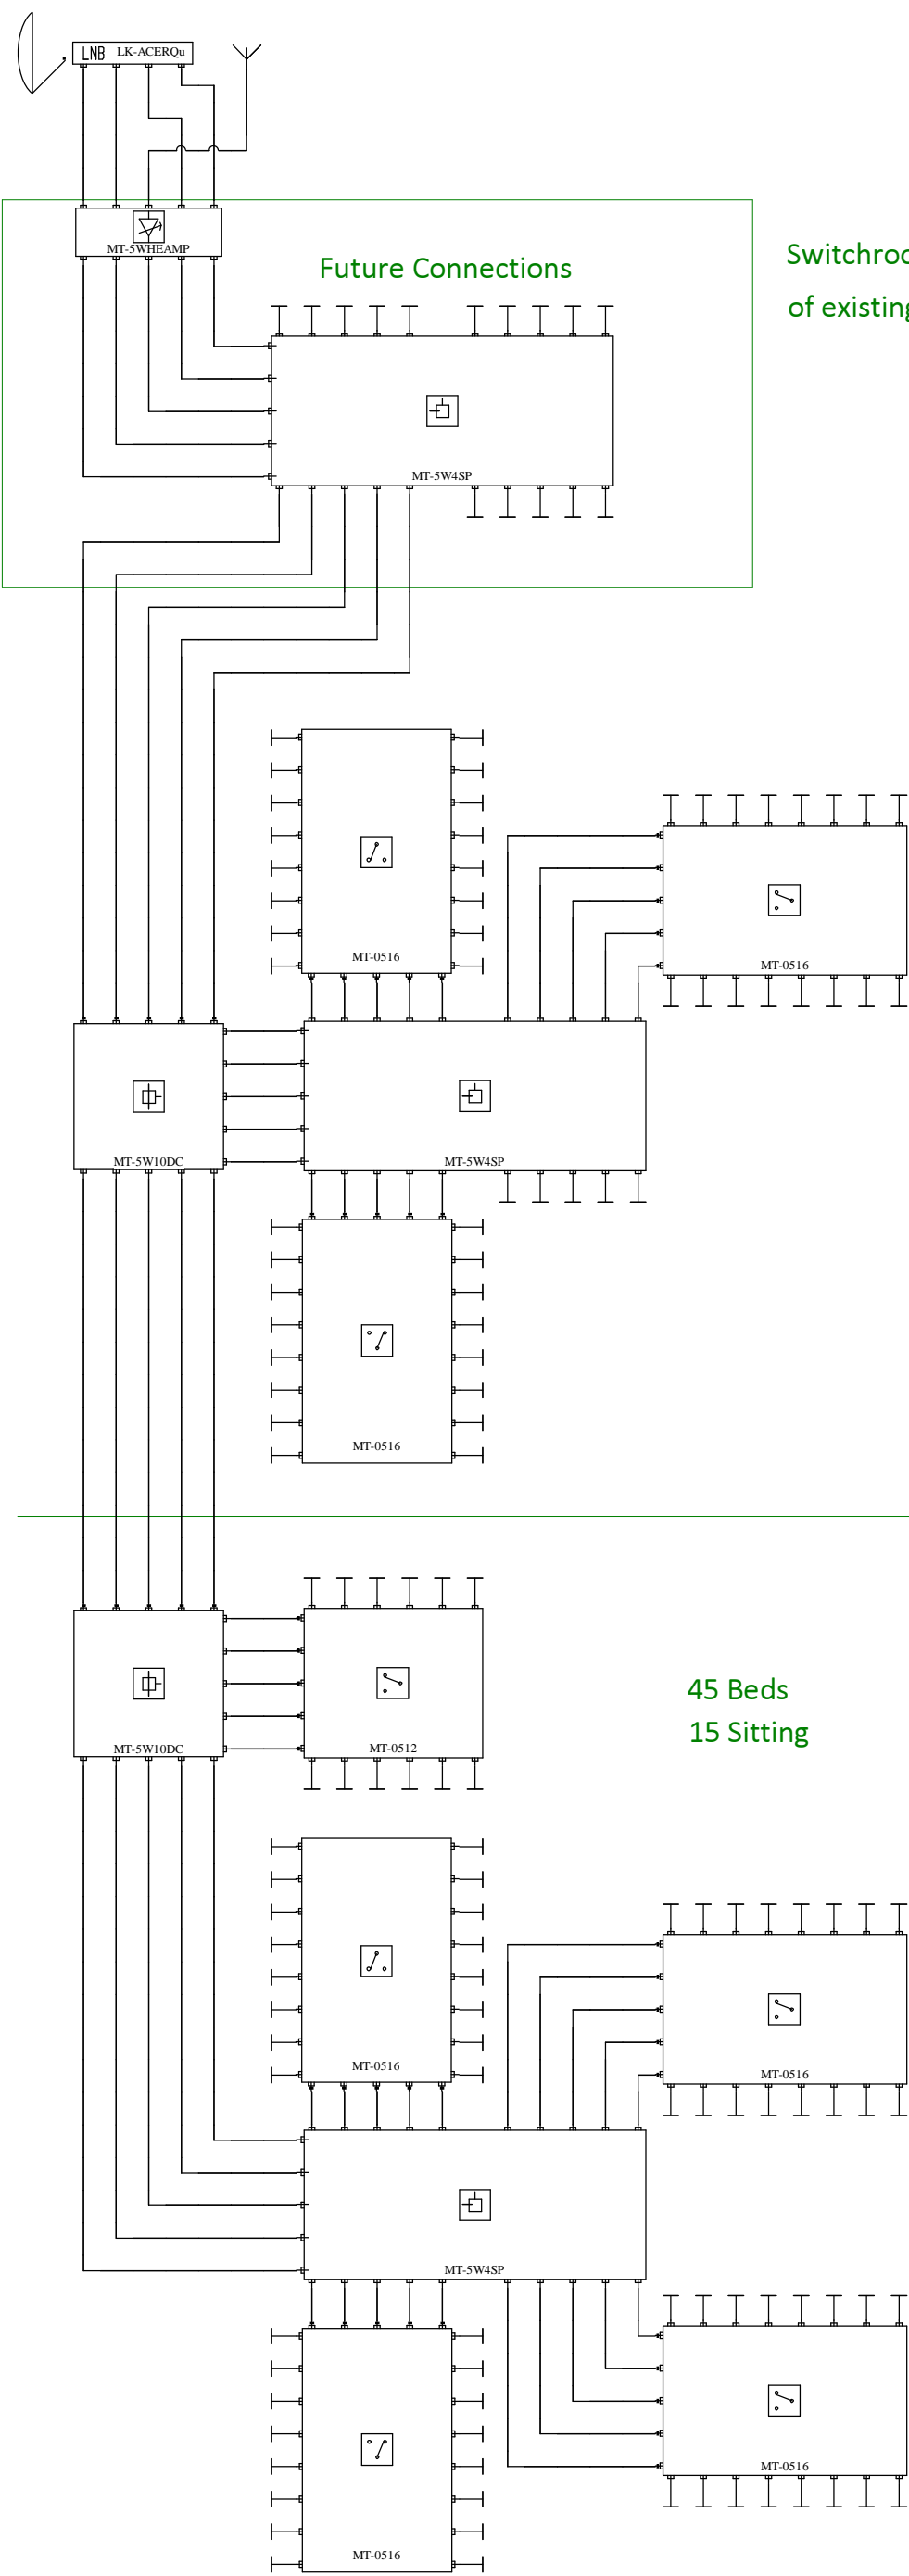

Switchroom in front entrance
of existing building.

Ground
Level 1

45 Beds
15 Sitting